
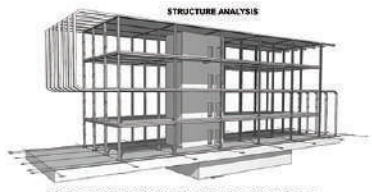
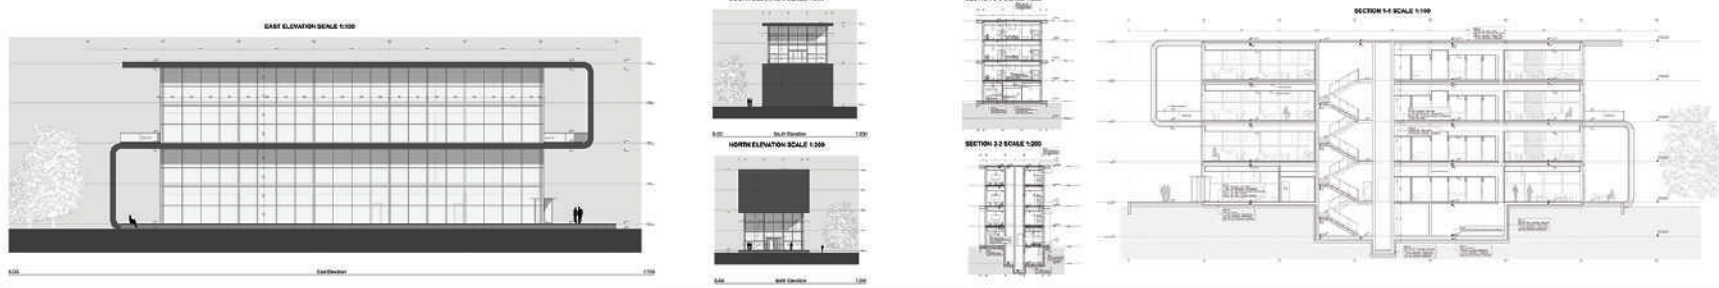
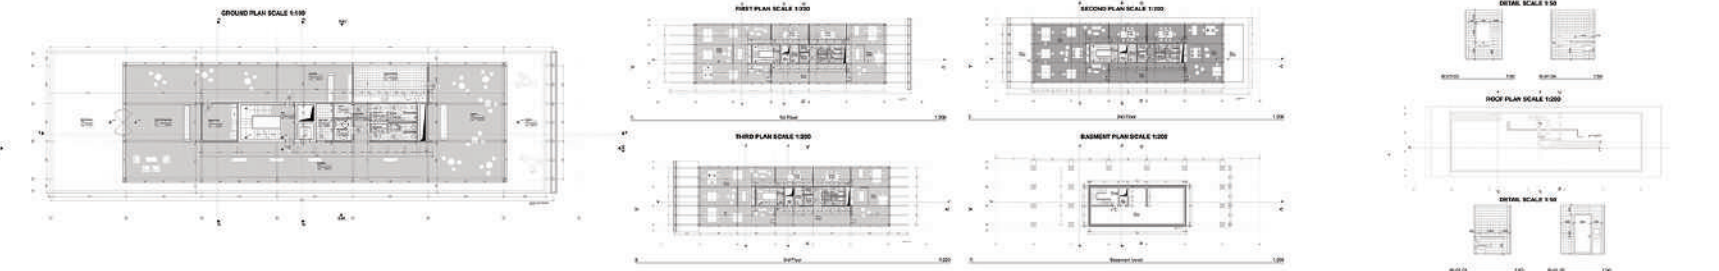
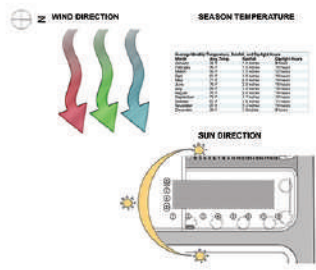
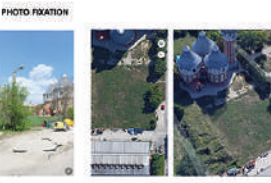
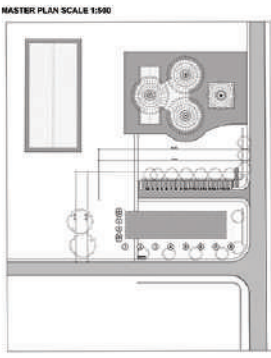


OFFICE CENTER IN BUDAPEST , HUNGARY

THIS PROJECT IS A OFFICE BUILDING LOCATED IN BUDAPEST IN HUNGARY. IT CONTAINS 4 FLOORS WITHOUT ROOF, BEYOND ON STRUCTURE CORE AND COLUMN STRUCTURE. CONTENT THE MAIN PART OF MATERIAL OF WOOD AND GLASS WITH CONCRETE SCHEMES.

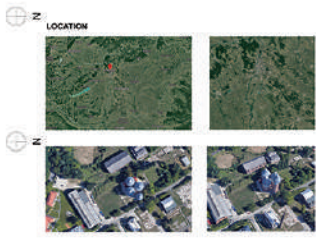

IT CONTAIN 4 FLOORS WITHOUT ROOF. BEYOND ON STRUCTURE CORE AND COLUMN STRUCTURE. CONTENT THE MAIN PART OF MATERIAL OF WOOD AND GLASS WITH CONCRETE SCHEMES.